

BRB-0324ALRP

NON-ELEV. ALUM. 3 ROW x 24'-0" LOW RISE BLEACHER

DRAWING REFERENCE NUMBER:
NB-0324ALRPRF

DRAWING SHEET INDEX

| | |
|------|------------------------|
| CS.1 | COVER SHEET |
| TD.1 | SEATING PLAN |
| FP.1 | FOUNDATION PLAN |
| BA.1 | BLEACHER ASSEMBLY PREP |
| BA.2 | BLEACHER ASSEMBLY |
| AP.1 | ANCHORING PLAN |
| PF.1 | PLANK AND FRAMING |

RECOMMENDED TOOLS

| | | |
|---------------------|---------------|----------------|
| SOCKET WRENCH | POP RIVET GUN | CORDLESS DRILL |
| ½" DEEP WELL SOCKET | LEVEL | ⅝" DRILL BIT |
| ⅜" DEEP WELL SOCKET | RUBBER Mallet | ⅜" DRILL BIT |
| TAPE MEASURE | GLOVES | SAFETY GLASSES |




T/F: 866-281-5337 - WWW.ALUMINUM-BLEACHERS.COM

MODEL: [BRB-0324ALRP](#)

DESCRIPTION: NON ELEV. 3 ROW x 24' ASSEMBLY COVER SHEET

DRAWN BY: BMP DATE: 8/29/23 REVISION: A SCALE: N.T.S. SHEET NUMBER: CS.1

BLEACHER TOP VIEW

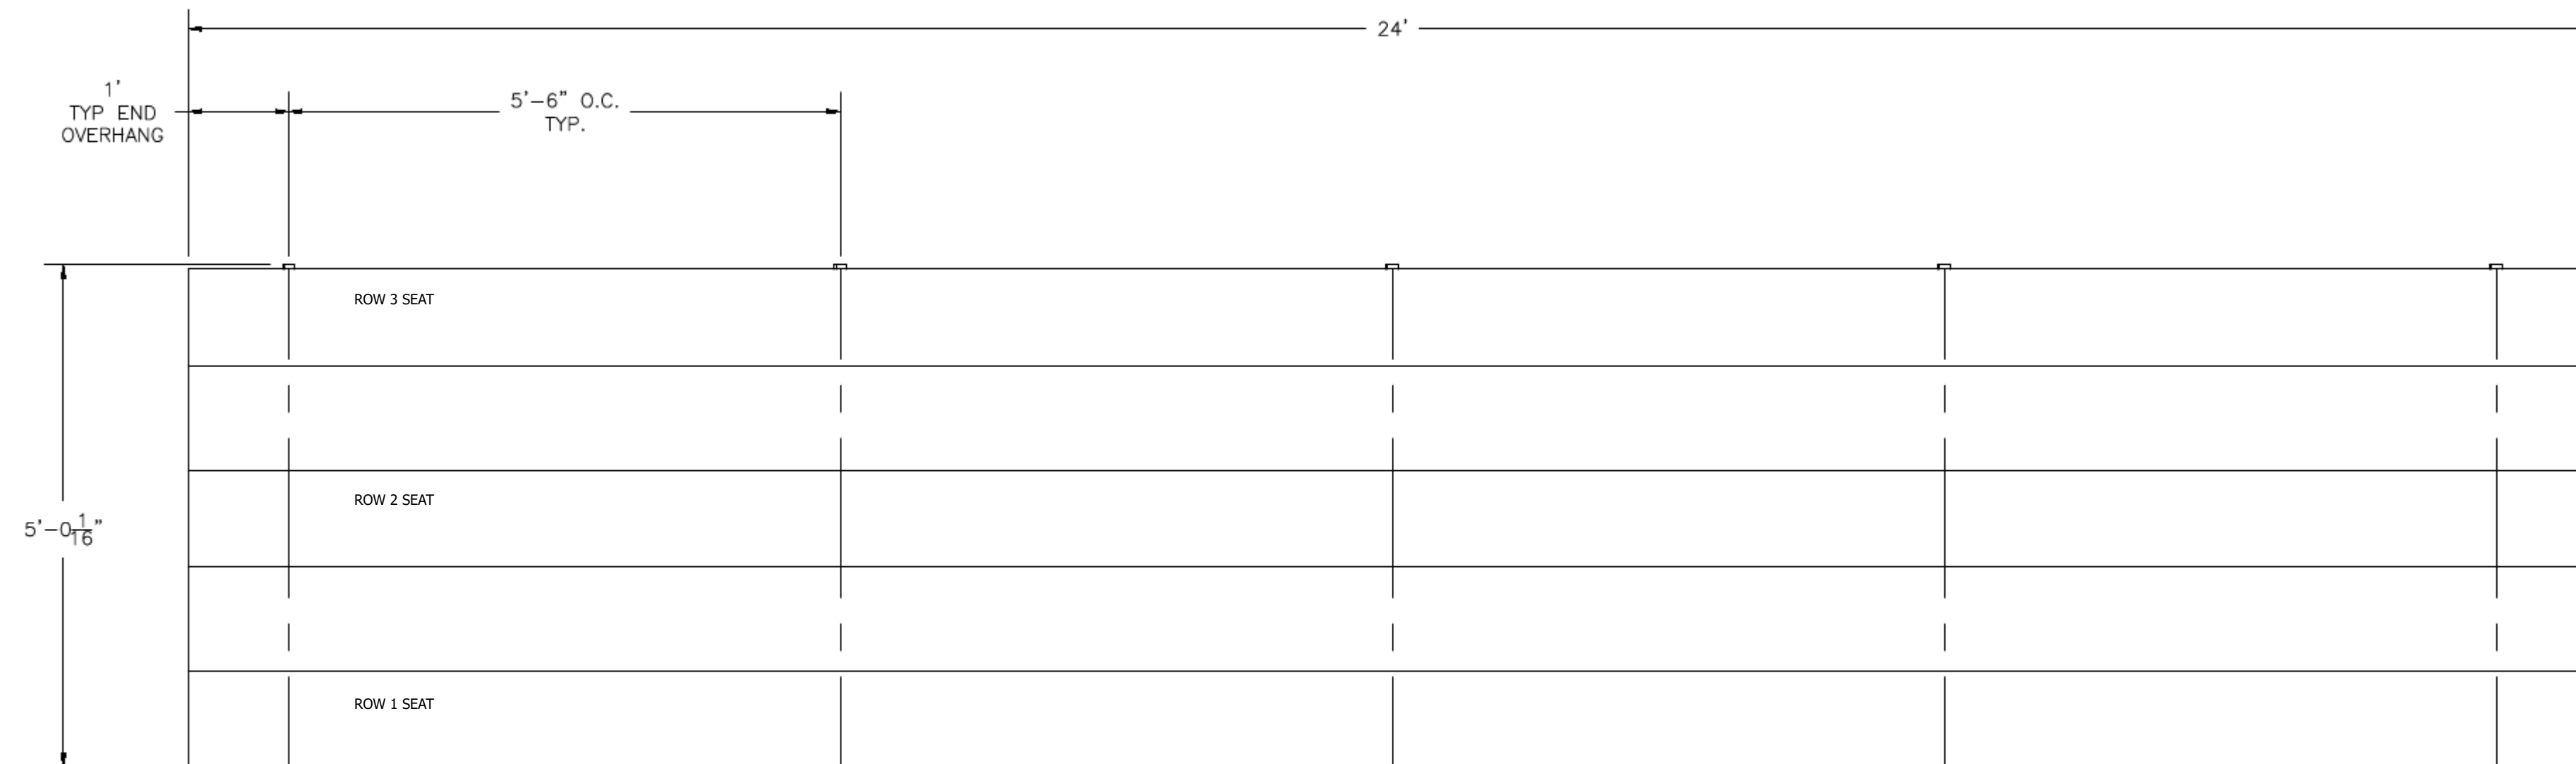



| SECTION LENGTH | GROSS SEATS | ACTUAL SEATS | NO. OF ROWS | NET SEATS |
|--------------------------------|-------------|--------------|-------------|--------------------------------------|
| 24 | 16.00 | 16.00 | 3 | 48 |
| | | | | NET SEATS 48 |
| | | | | WHEELCHAIR SPACES 0 |
| | | | | TOTAL NET SEATING CAPACITY 48 |
| (BASED ON 18" PER SEAT) | | | | |



T/F: 866-281-5337 - WWW.ALUMINUM-BLEACHERS.COM

| | | | | |
|--|---------------|-------------|---------------|--------------------|
| MODEL: BRB-0324ALRP | | | | |
| DESCRIPTION: NON ELEV. 3 ROW x 24' BLEACHER SEATING PLAN | | | | |
| DRAWN BY: BMP | DATE: 8/29/23 | REVISION: A | SCALE: N.T.S. | SHEET NUMBER: TD.1 |

LOCATE FRAMES ON FOUNDATION

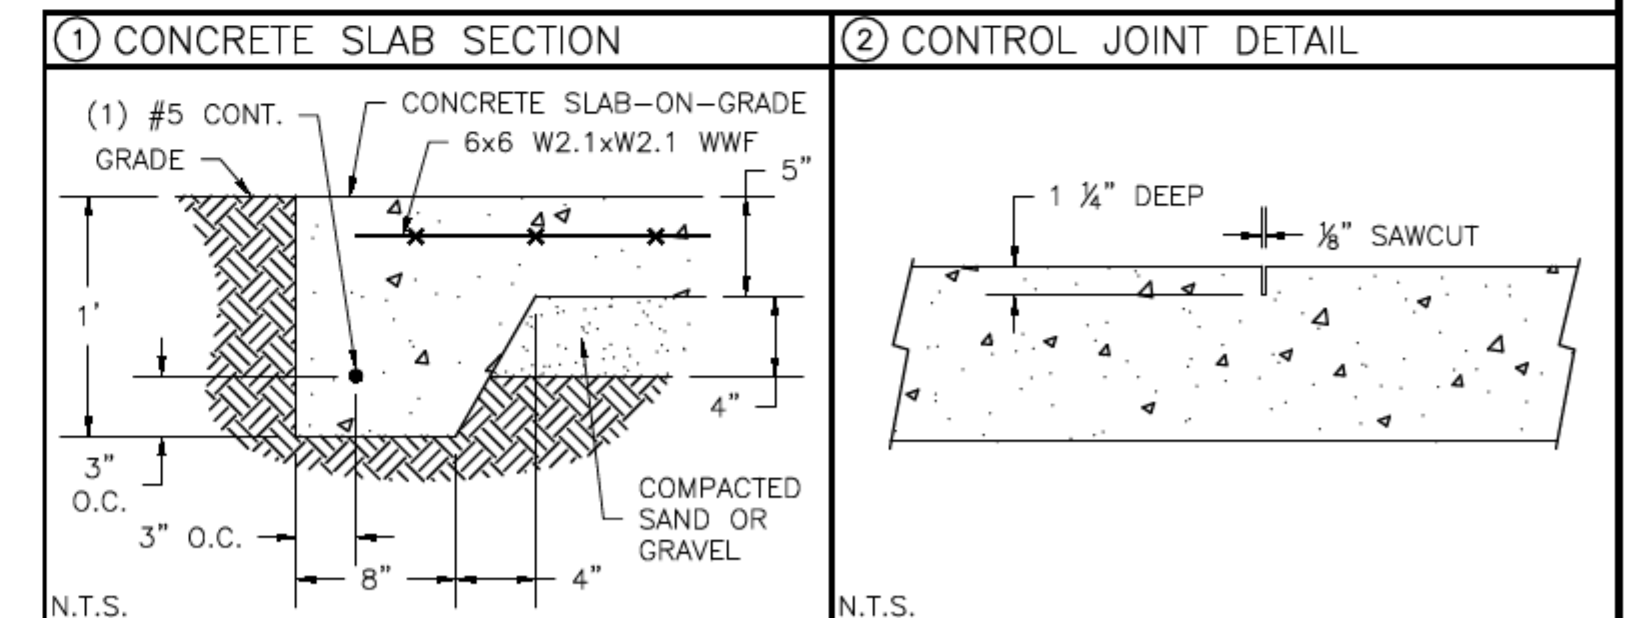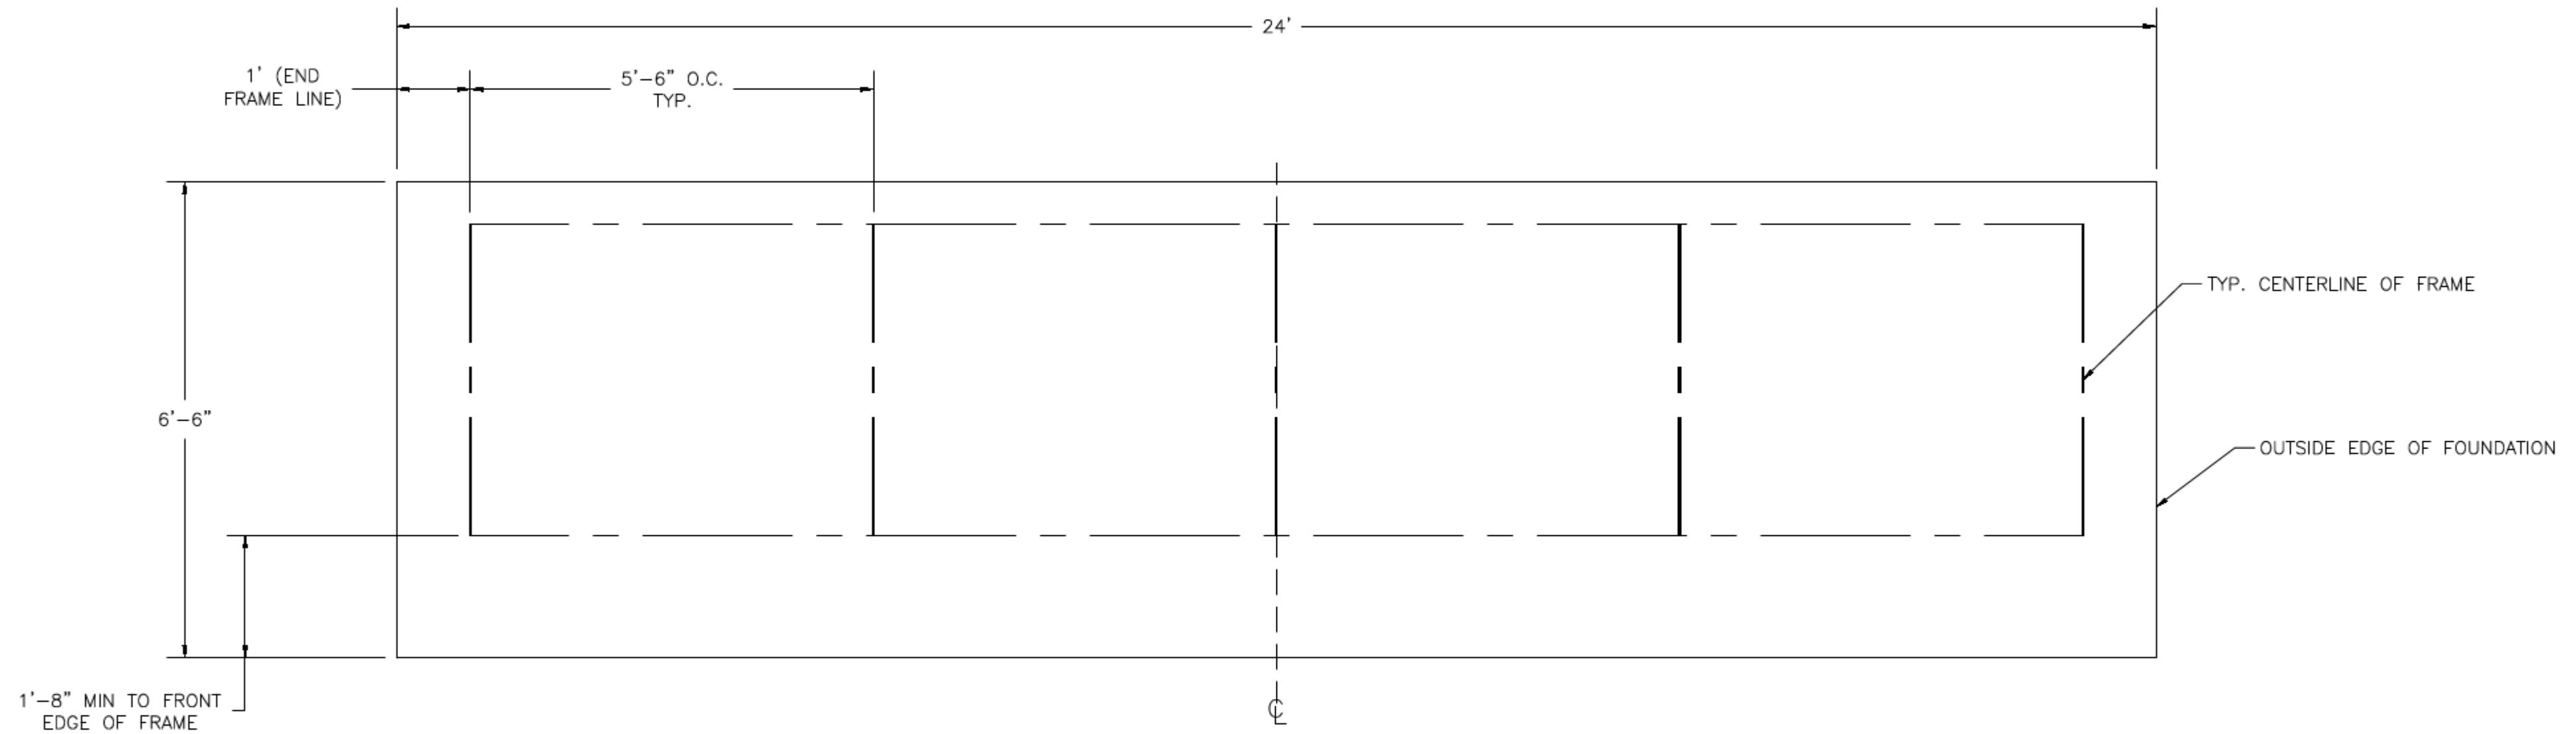


T/F: 866-281-5337 - WWW.ALUMINUM-BLEACHERS.COM


| | | | | |
|--|---------------|-------------|---------------|--------------------|
| MODEL: BRB-0324ALRP | | | | |
| DESCRIPTION: NON ELEV. 3 ROW x 24' FOUNDATION PLAN | | | | |
| DRAWN BY: BMP | DATE: 8/29/23 | REVISION: A | SCALE: N.T.S. | SHEET NUMBER: FP.1 |

(OPTIONAL) ATTACH GROUND SILLS *



*NOT ALL BLEACHERS WILL RECEIVE GROUND SILLS. IF YOUR UNIT DOES NOT INCLUDE THIS FEATURE, SKIP THIS STEP.

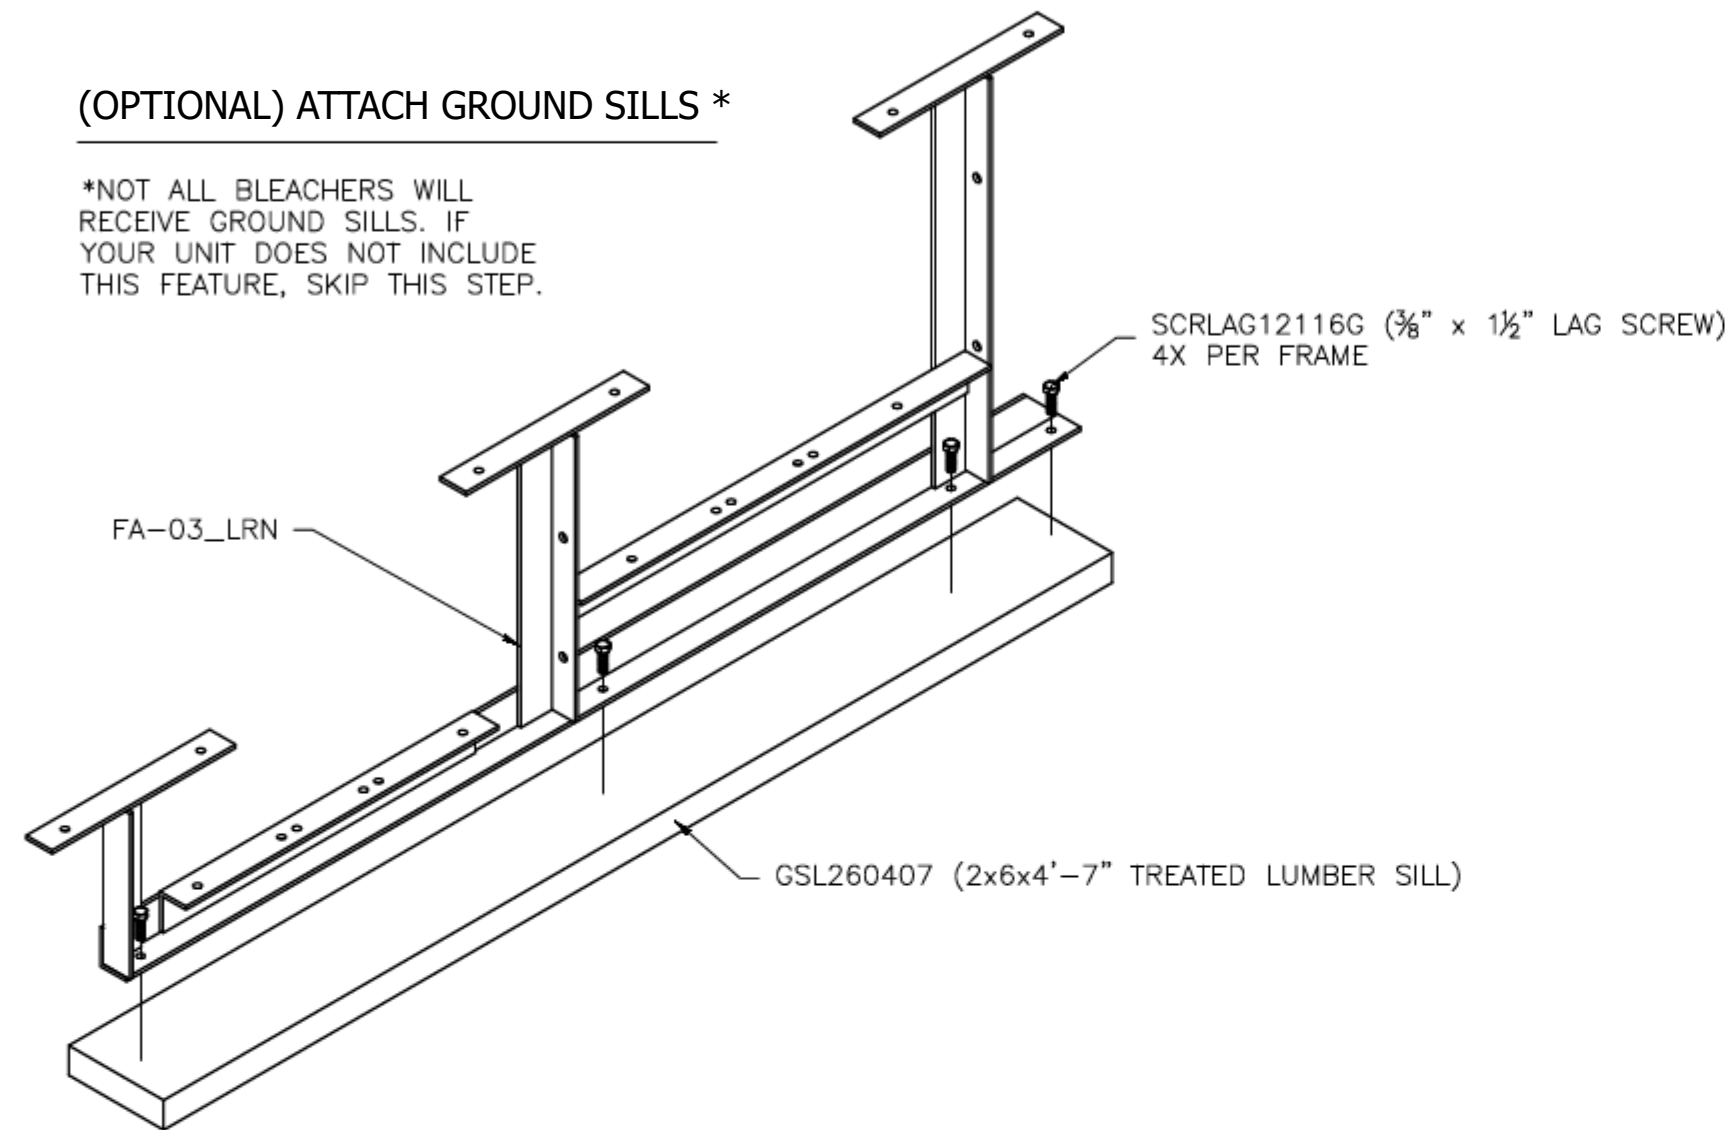

PRE-ASSEMBLE X-BRACE PAIR(S)

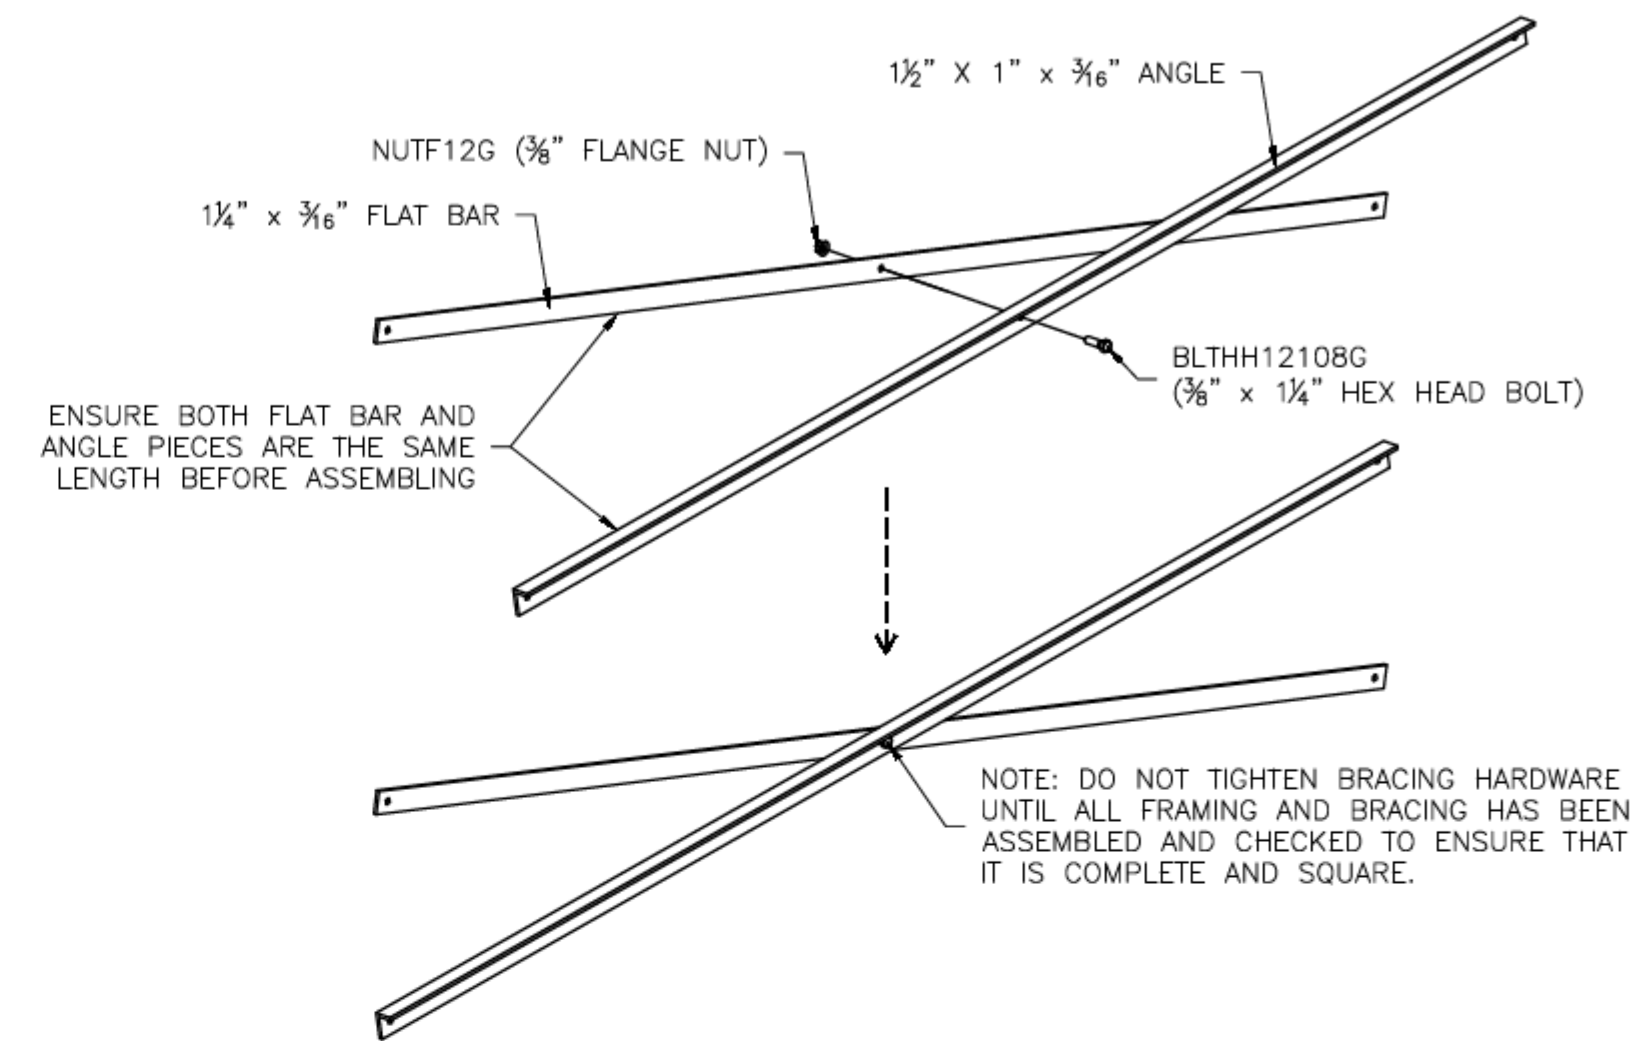


**ONCE FRAMING IS COMPLETE,
PRE-ASSEMBLE CLIP SETS ON BLEACHER FRAMES**

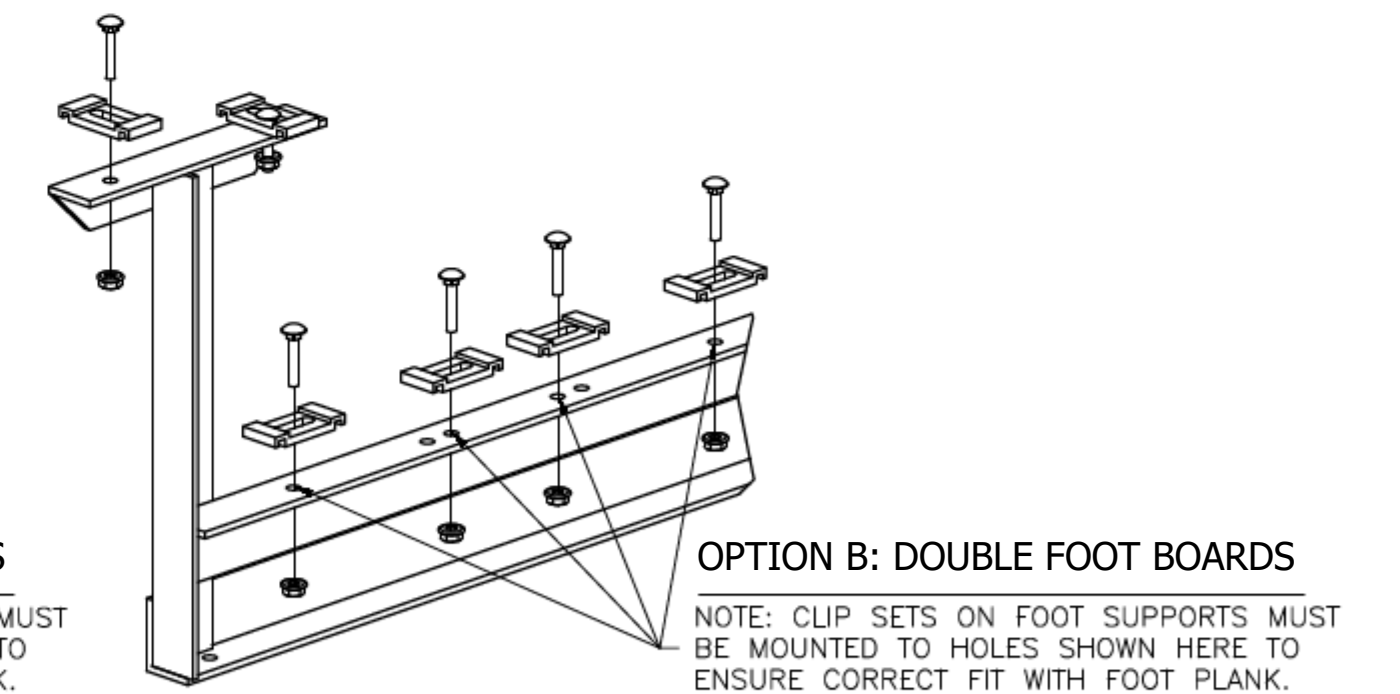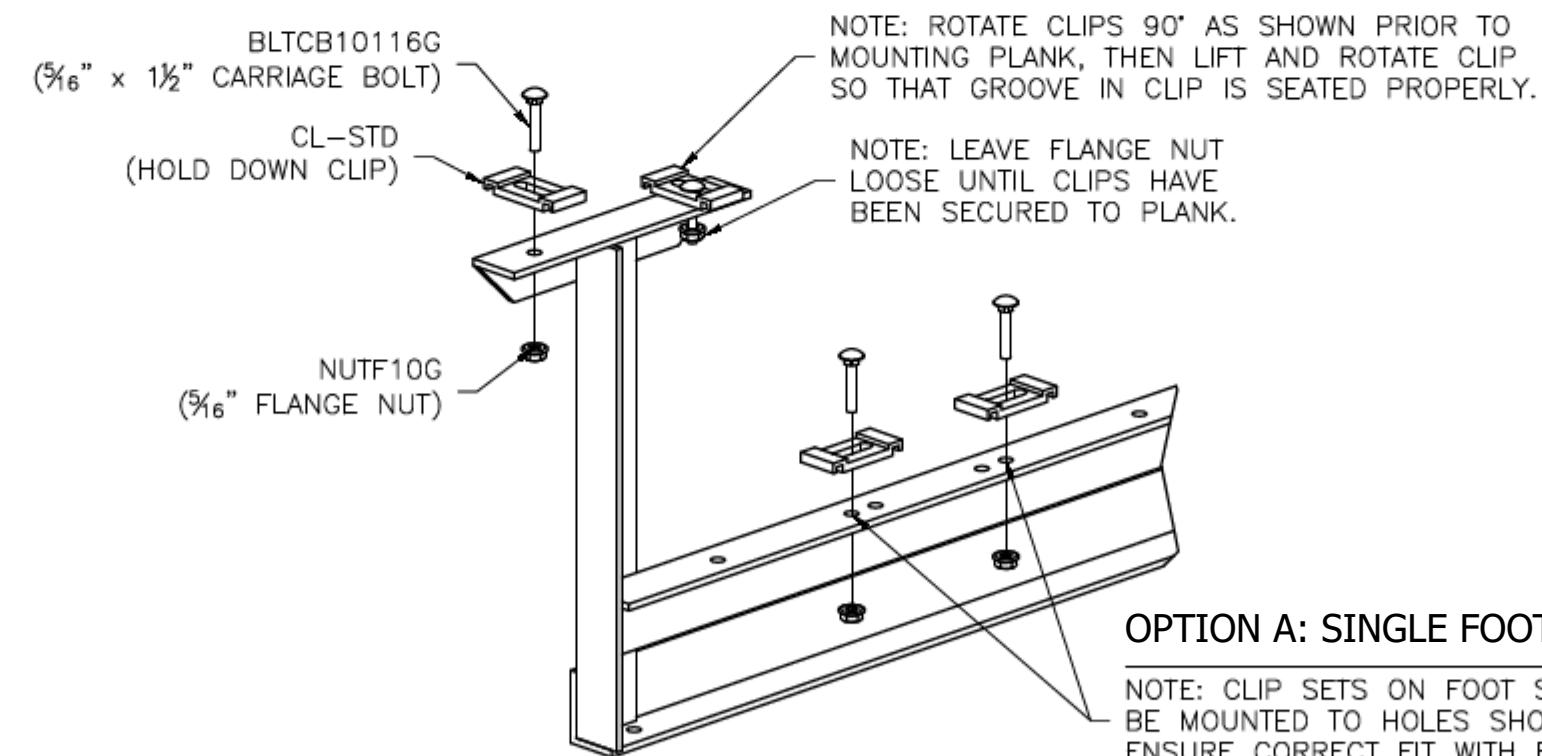


T/F: 866-281-5337 - WWW.ALUMINUM-BLEACHERS.COM


| | |
|--|---------------|
| MODEL: BRB-0324ALRP | |
| DESCRIPTION: NON ELEV. 3 ROW x 24' BLEACHER ASSEMBLY | |
| DRAWN BY: BMP | DATE: 8/29/23 |
| REVISION: A | SCALE: N.T.S. |
| SHEET NUMBER: BA.1 | |

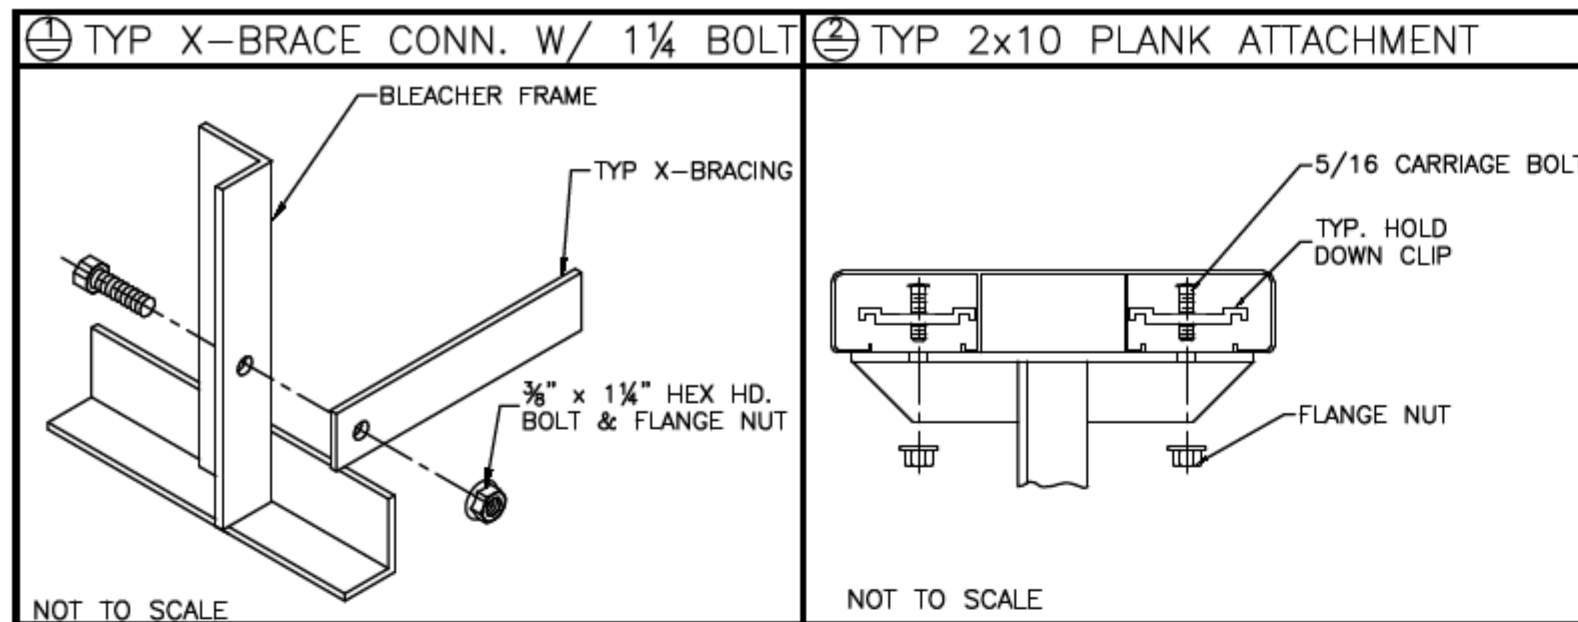

ATTACH BRACING TO BLEACHER FRAMES
SEE SIDE ELEVATION FOR BRACING LENGTHS

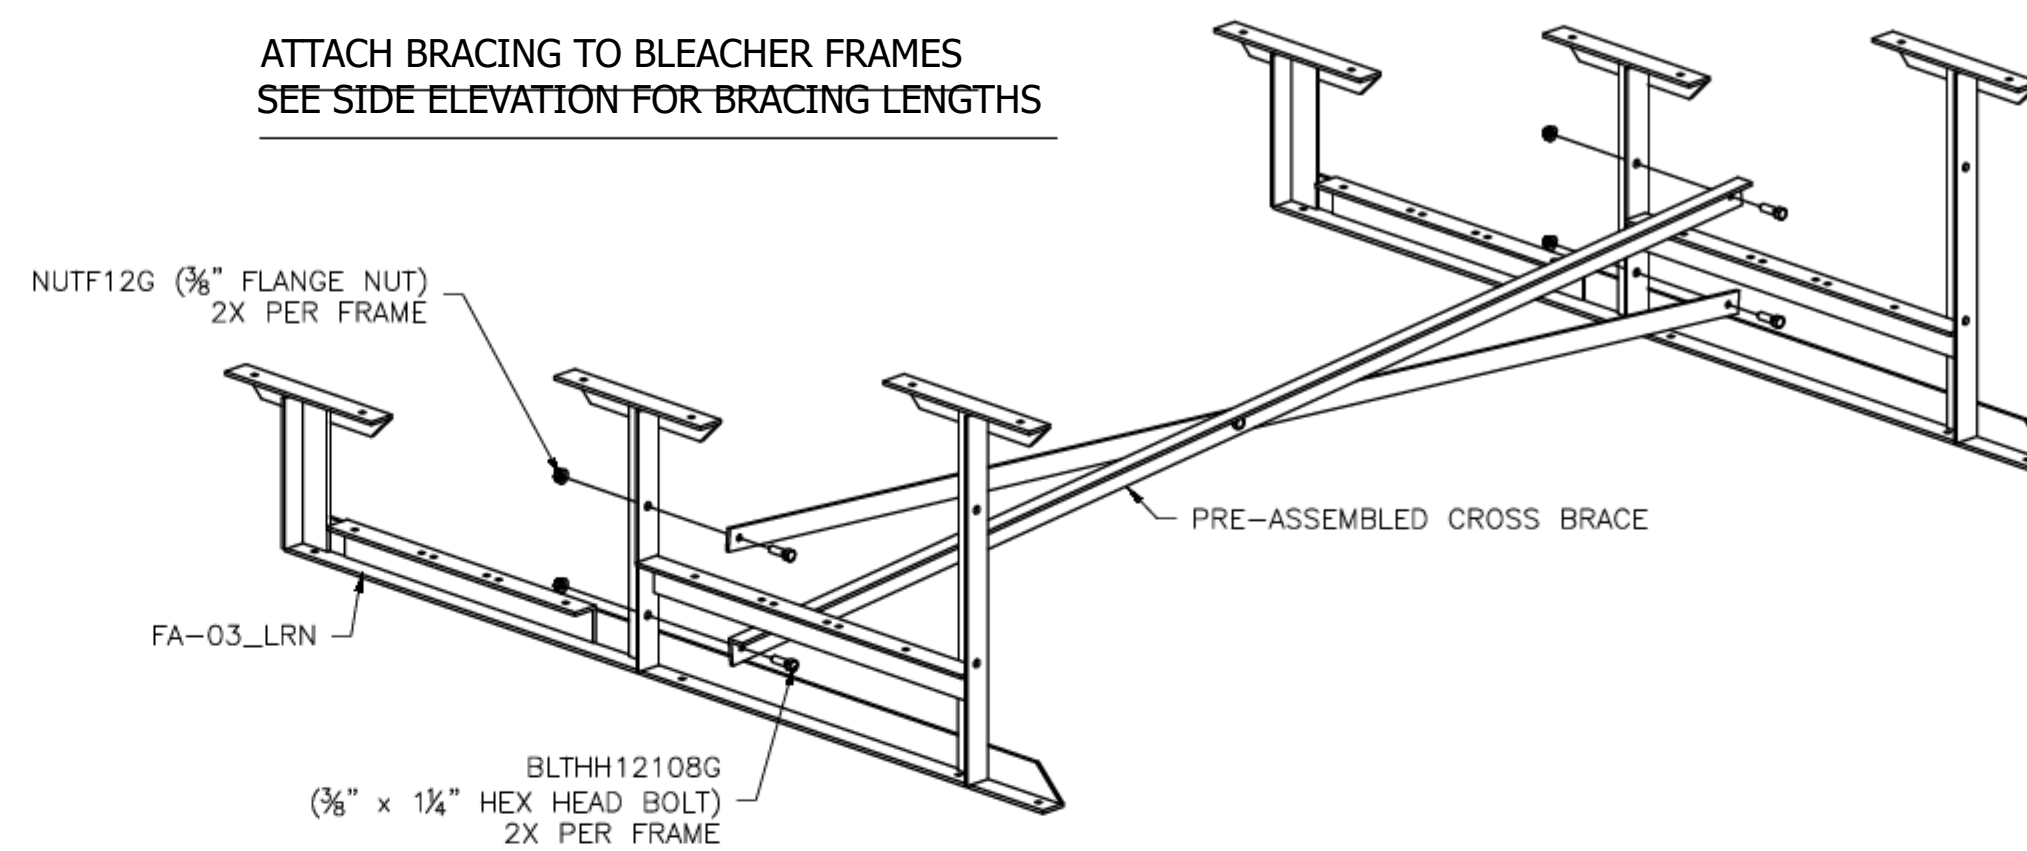


SIDE ELEVATION

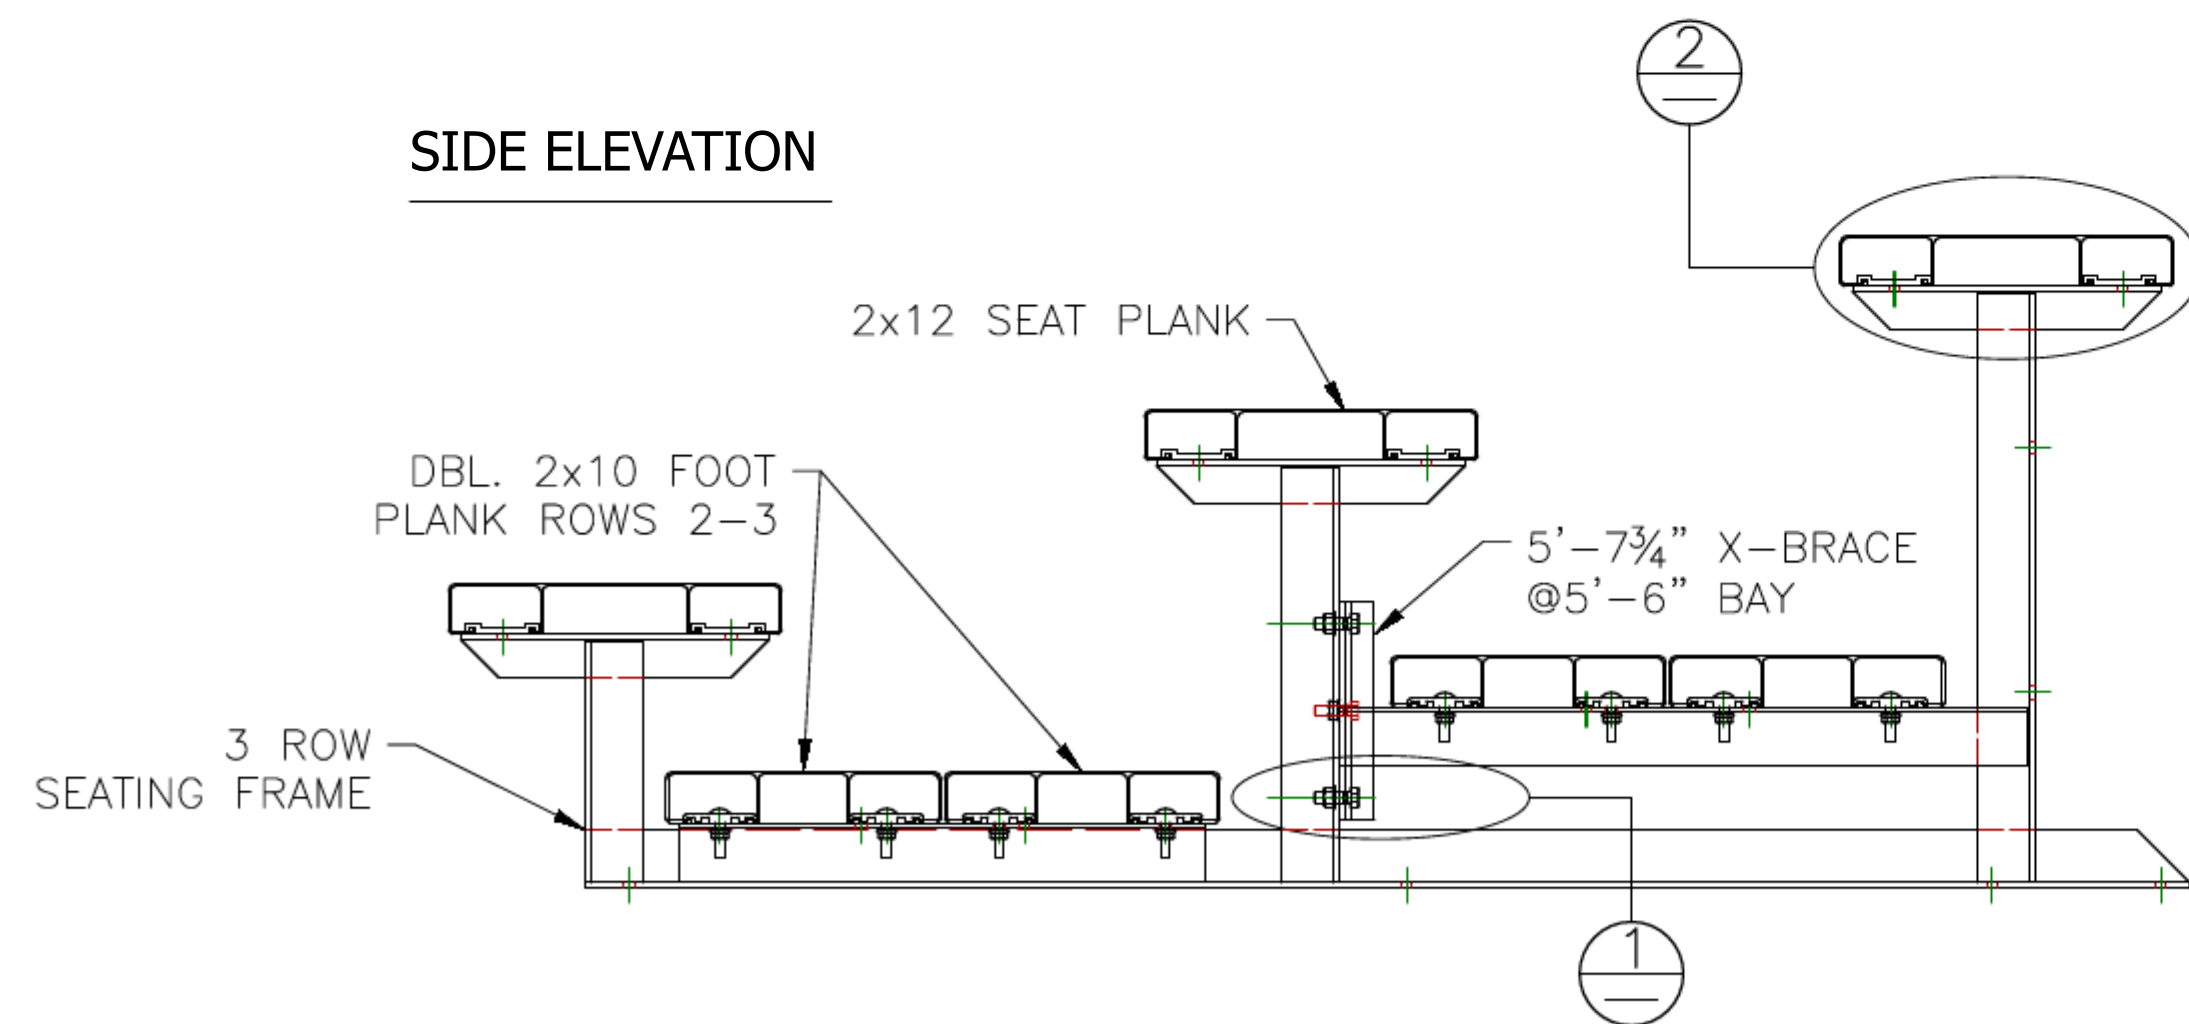


T/F: 866-281-5337 - WWW.ALUMINUM-BLEACHERS.COM

| | | | | |
|--|---------------|-------------|---------------|--------------------|
| MODEL: BRB-0324ALRP | | | | |
| DESCRIPTION: NON ELEV. 3 ROW x 24' BLEACHER ASSEMBLY | | | | |
| DRAWN BY: BMP | DATE: 8/29/23 | REVISION: A | SCALE: N.T.S. | SHEET NUMBER: BA.2 |

Ⓐ WEDGE ANCHOR DETAIL - 3"

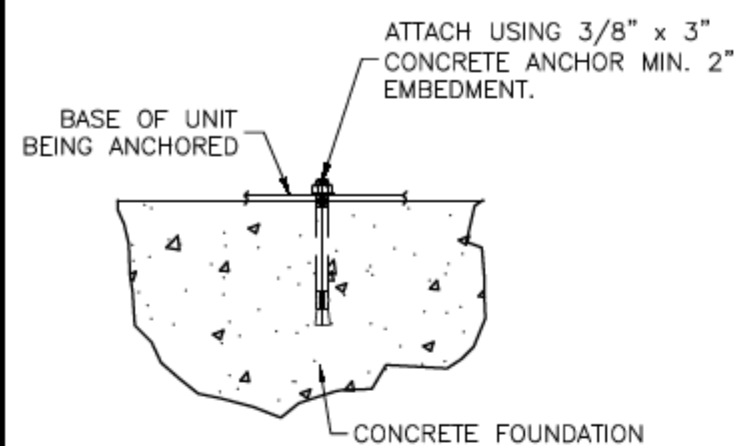

(OPTIONAL) ANCHOR BLEACHER TO CONCRETE FOUNDATION *


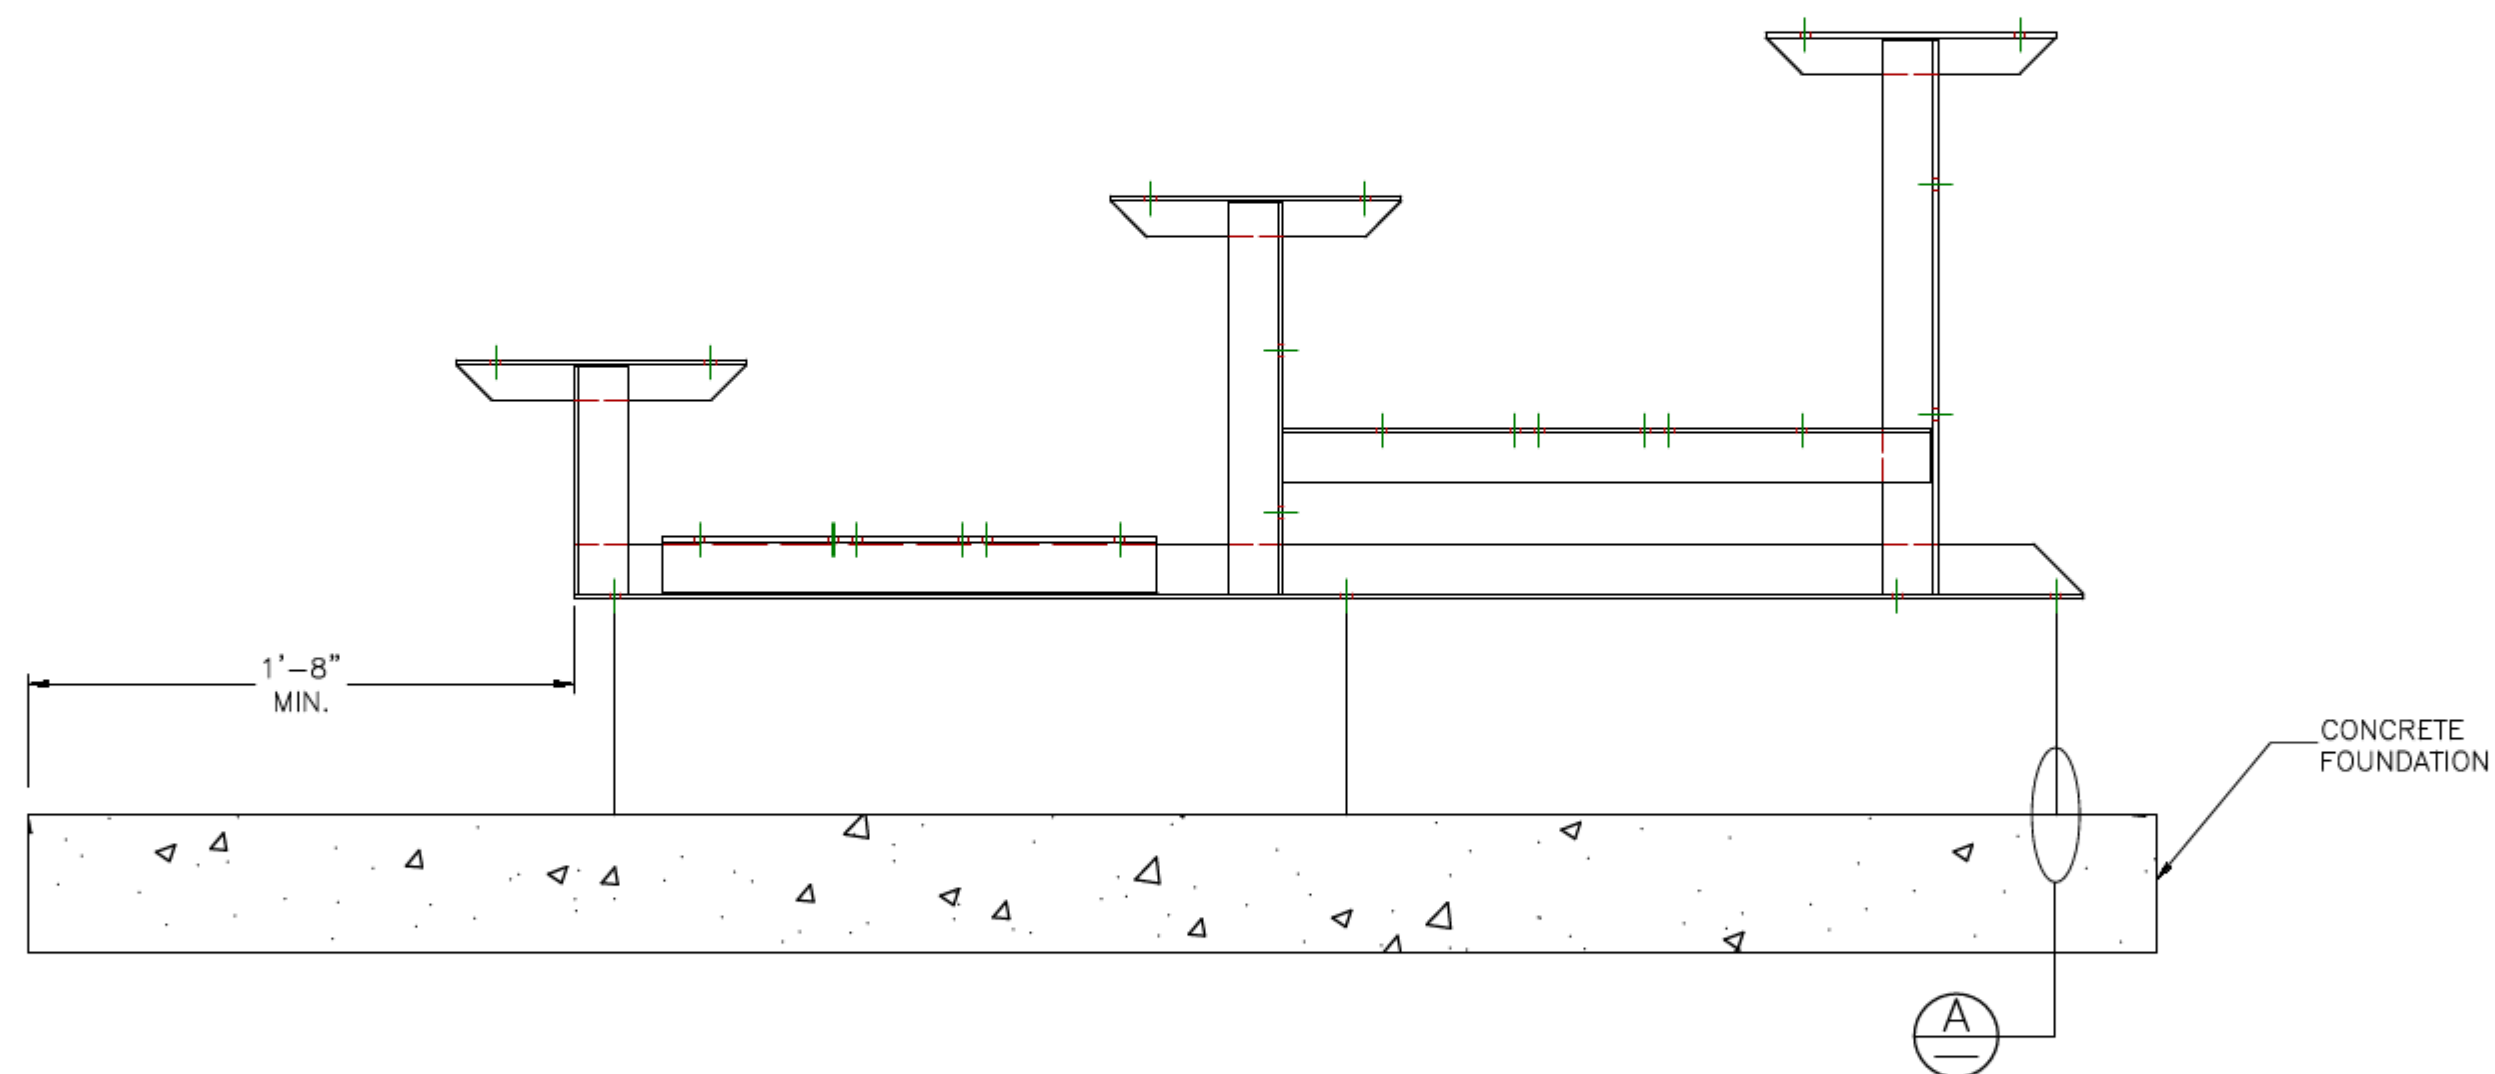


* CONCRETE WEDGE ANCHORS NOT INCLUDED WITH ALL UNITS. IF USING OTHER ANCHORING SYSTEM, SKIP THIS STEP AND REFER TO INSTRUCTIONS SPECIFIC TO THE ANCHORING SYSTEM PURCHASED FOR YOUR UNIT. SEE PRINT FP.1 (INCLUDED IN THIS PACKET) FOR GENERAL CONCRETE FOUNDATION SPECIFICATIONS.



T/F: 866-281-5337 - WWW.ALUMINUM-BLEACHERS.COM

| | | | | |
|--|---------------|-------------|---------------|--------------------|
| MODEL: BRB-0324ALRP | | | | |
| DESCRIPTION: NON ELEV. 3 ROW x 24' BLEACHER ANCHORING PLAN | | | | |
| DRAWN BY: BMP | DATE: 8/29/23 | REVISION: A | SCALE: N.T.S. | SHEET NUMBER: AP.1 |

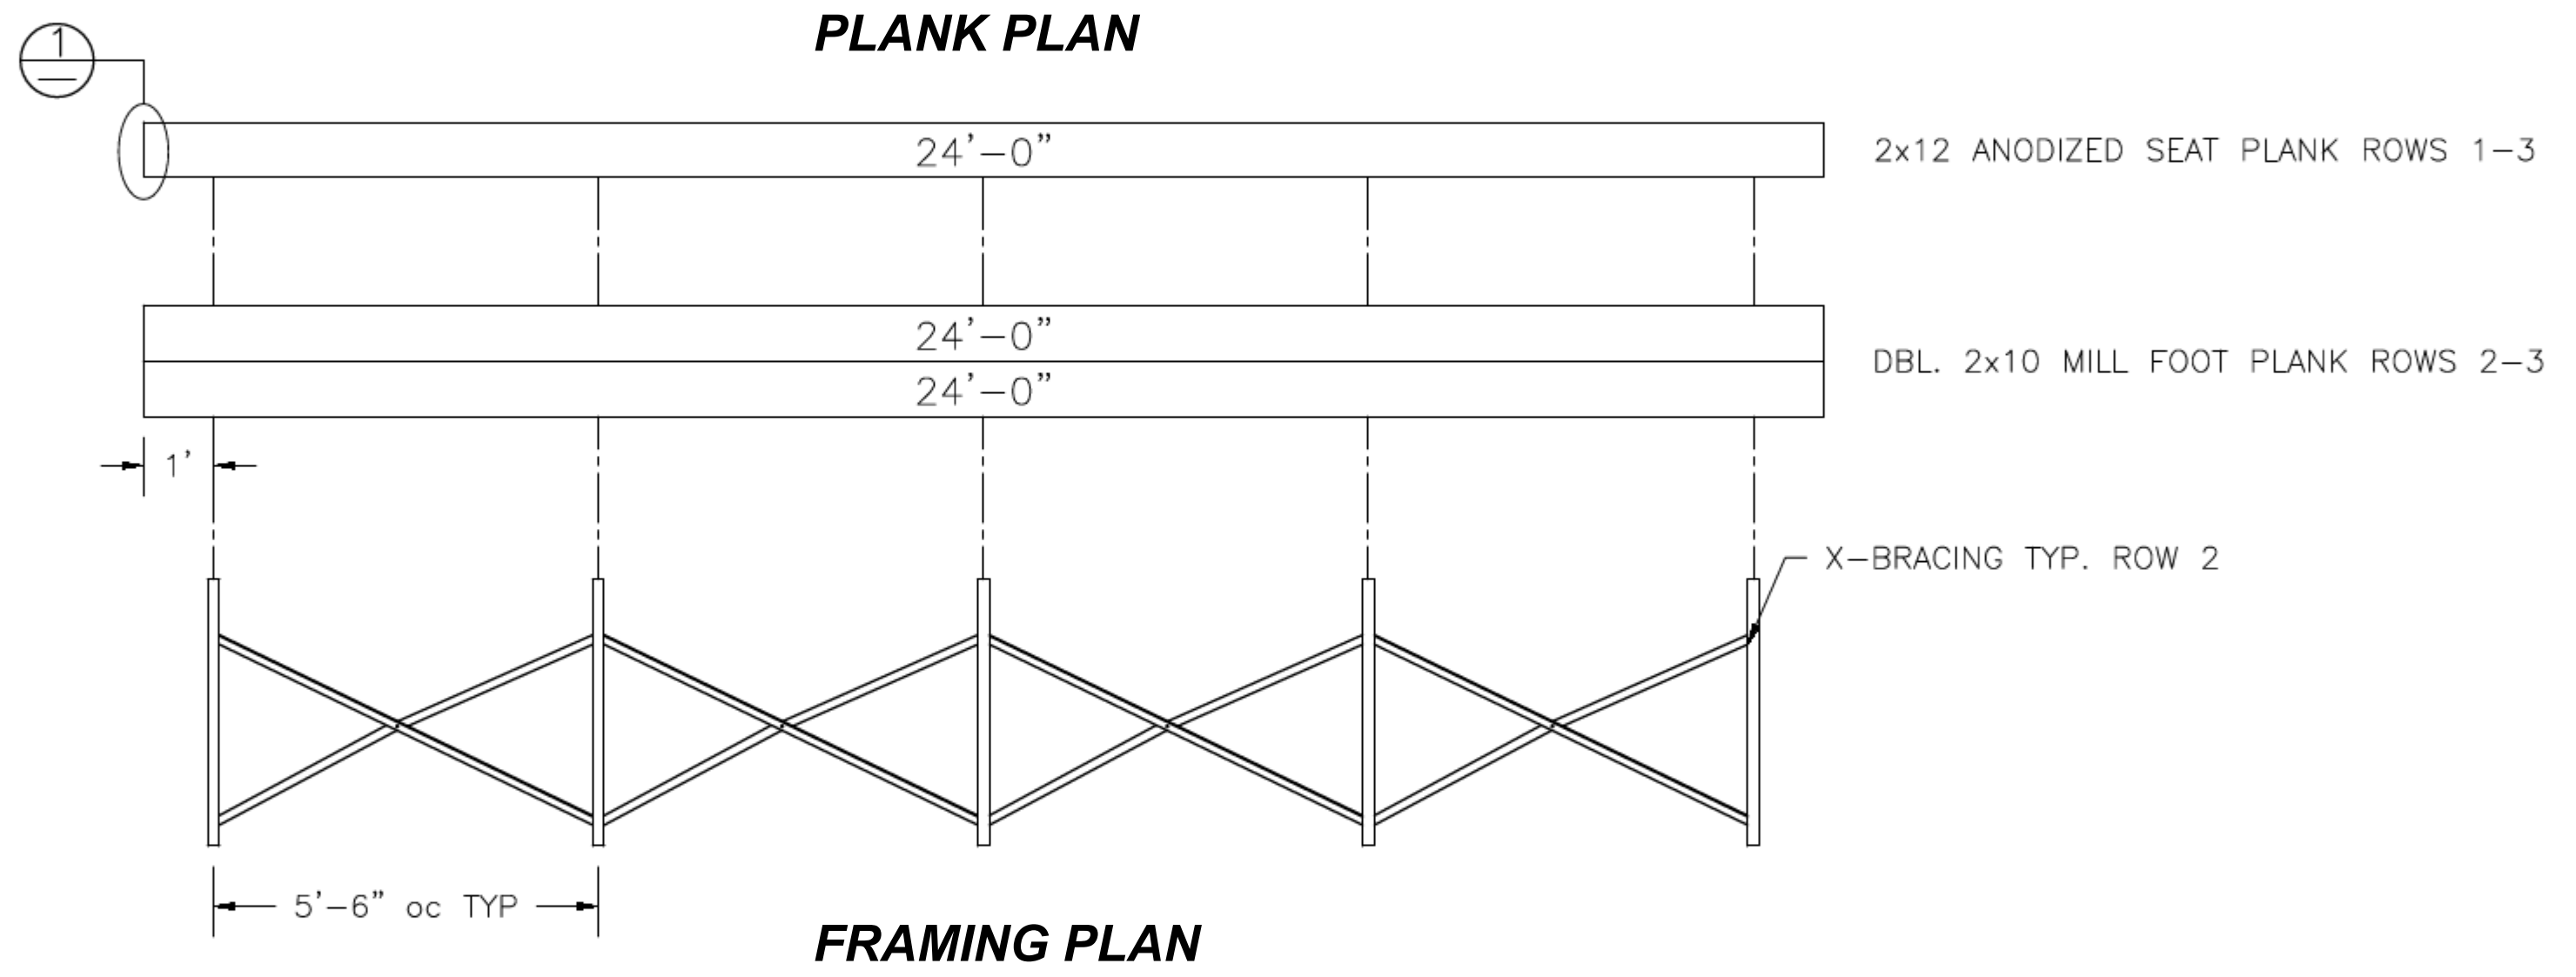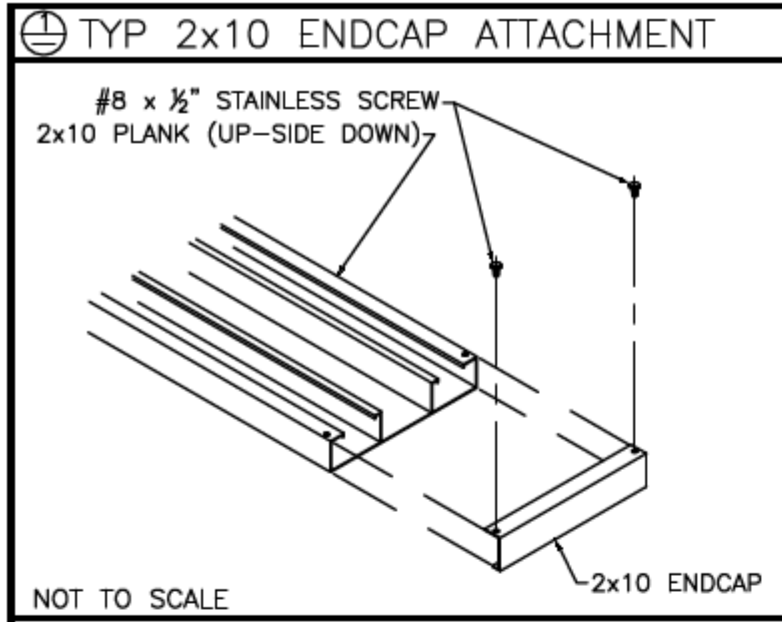

T/F: 866-281-5337 - WWW.ALUMINUM-BLEACHERS.COM

| | | | | |
|---|---------------|-------------|---------------|--------------------|
| MODEL: BRB-0324ALRP | | | | |
| DESCRIPTION: NON ELEV. 3 ROW x 24' PLANK AND FRAMING PLAN | | | | |
| DRAWN BY: BMP | DATE: 8/29/23 | REVISION: A | SCALE: N.T.S. | SHEET NUMBER: PF.1 |