

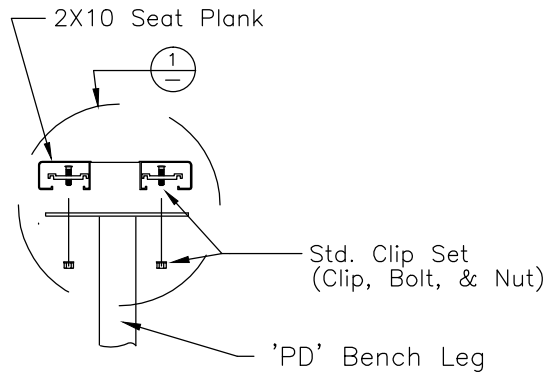


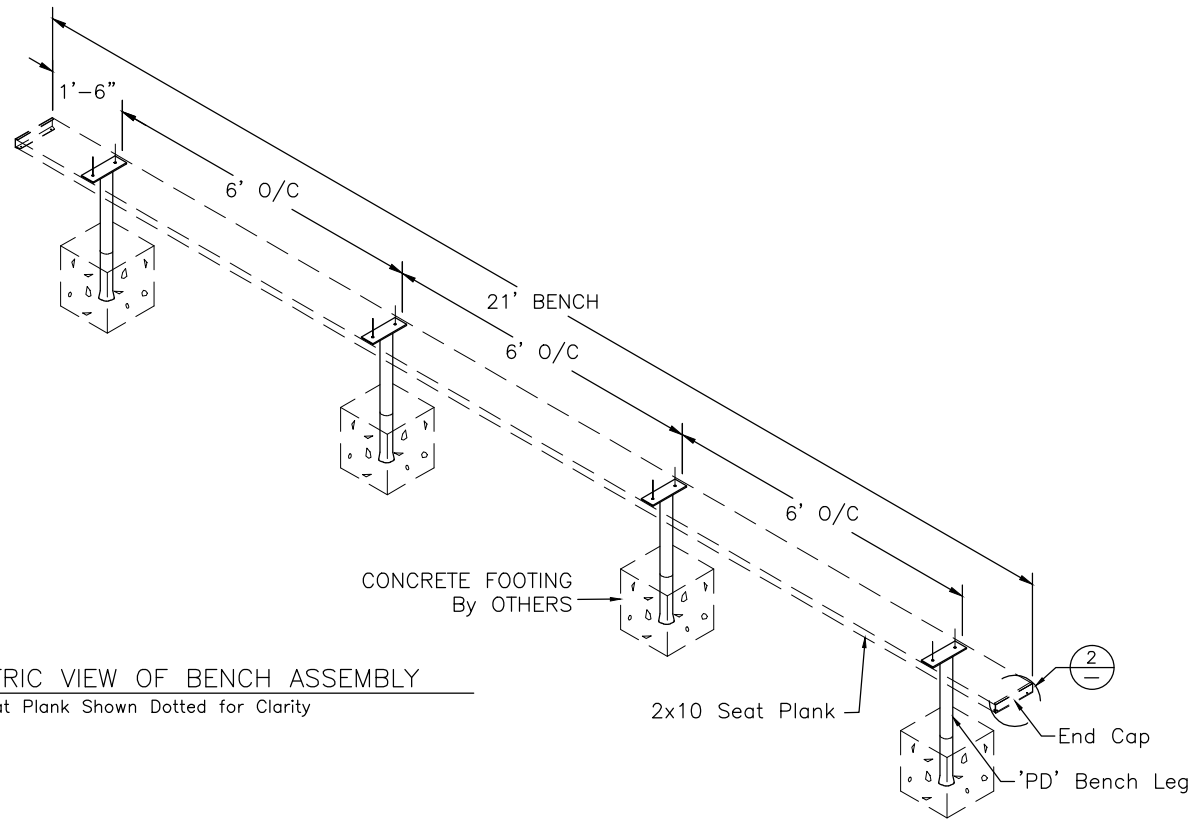


TYP 2x10 PLANK ATTACHMENT

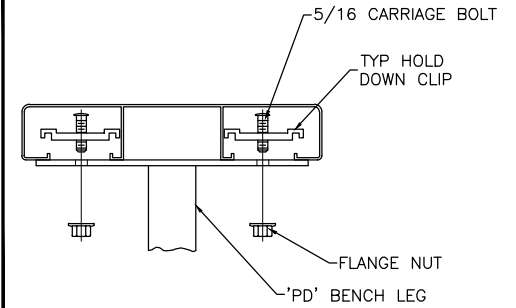


NOT TO SCALE

TYP 2x10 ENDCAP ATTACHMENT

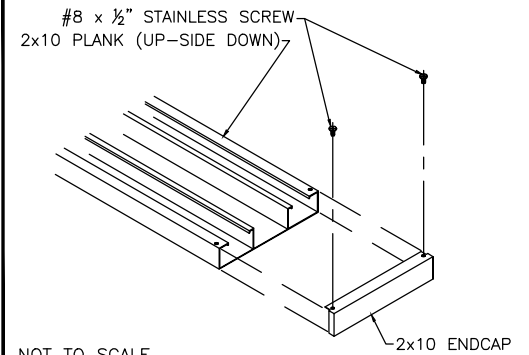

NOT TO SCALE

PERMANENT BENCH HEIGHT DETAIL

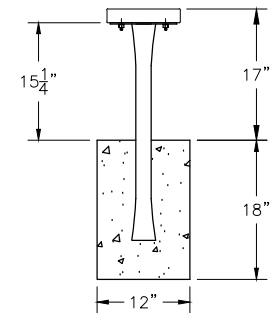

NOT TO SCALE



builttriteBLEACHERS.com
67 Canterbury Ln - Southington CT 06489

SCALE: N.T.S.	APPROVED BY:	DRAWN BY: IMP
DATE: 11/12/12		
TITLE: 'PD' PERMANENT BENCH W/O BACK, 21'-0" LONG		
CUSTOMER:		DRAWING NUMBER: BPD02100